


EAST ELEVATION

ELEVATION VERY OVERGROWN AND NO ACCESS INTO FENCED AREA OF THE SITE SIGNIFICANTLY LIMITED THE EXTENT OF VISUAL INSPECTION THAT COULD BE CONDUCTED ON THIS ELEVATION

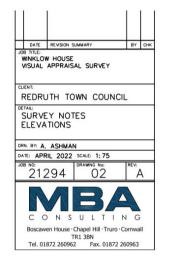

REPORT

√ 🛱


ISO 9001 REGISTERED FIRM


1 Winklow House - Existing Drawings



North elevation of Winklow House

West elevation of Winklow House

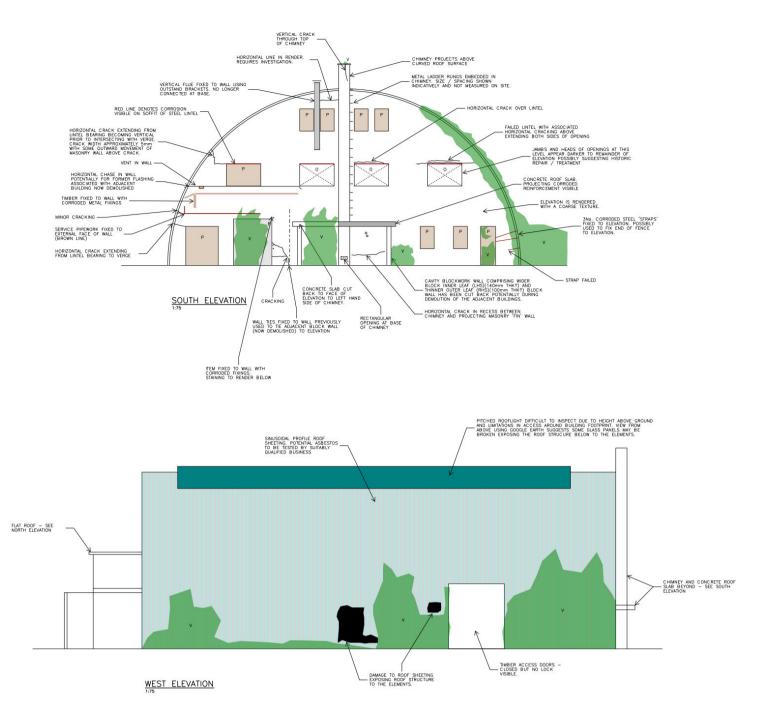

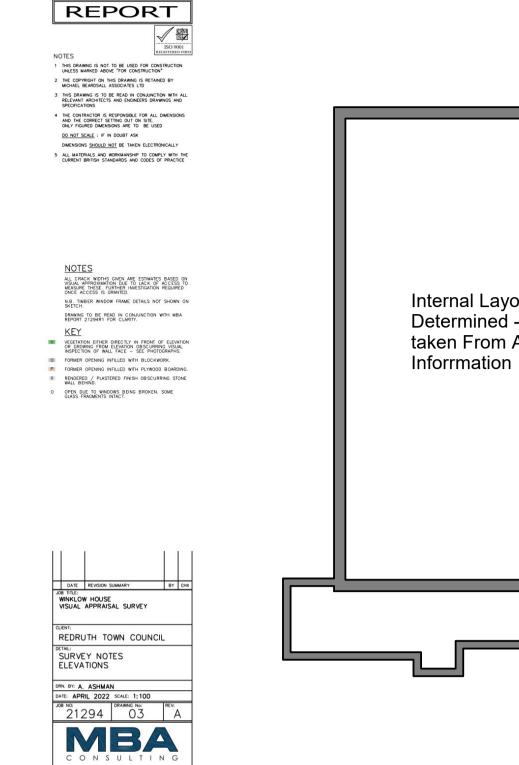






South elevation of Winklow House

Boscawen House · Chapel Hill · Truro · Cornwall TR1 3BN Tel. 01872 260962 Fax. 01872 260963

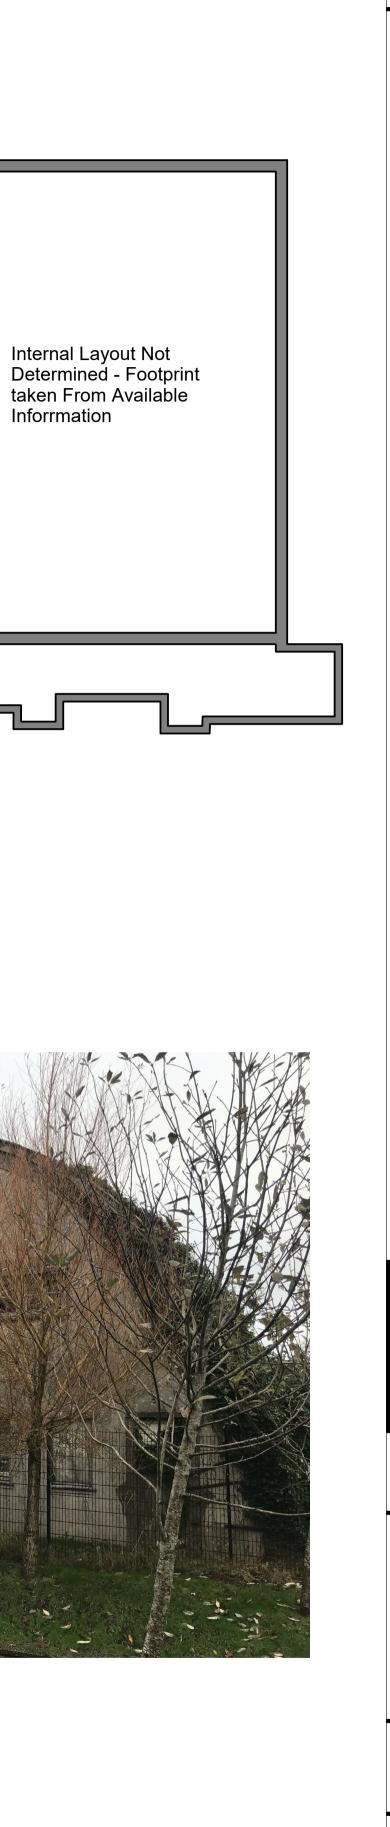

## 1 THIS DRAWING IS THE COPYRIGHT OF THE ARCHITECT AND MAY NOT BE REPRODUCED WITHOUT LICENCE. 2 DO NOT SCALE OFF THIS DRAWING EXCEPT FOR THE PURPOSES OF PLANNING ONLY.

- 3 ALL DIMENSIONS AND LEVELS ARE TO BE CHECKED ON SITE BY THE CONTRACTOR BEFORE COMMENCEMENT OF WORK AND ANY DISCREPANCIES REPORTED TO THE ARCHITECT.
- 4 NO RESPONSIBILITY CAN BE ACCEPTED FOR ERRORS ARISING ON SITE DUE TO UNAUTHORISED VARIATIONS FROM THE ARCHITECTS DRAWINGS.
- 5 DRAWINGS ISSUED ELECTRONICALLY MAY LOSE SOME DETAIL.

NOTES:

NOTES

This drawings contains the following model files: XXX-PBW-XX-XX-M3-A-0001-Name [S1] [P1]

AMENDMENTS				
Rev. No	<b>Revision Description</b>	Rev. Date	Issued by	
Α	Draft Report Issue	10-10-22	MW	



Poynton Bradbury Wynter Cole Architects ATLANTIC STUDIO, TRELYON AVENUE ST. IVES, CORNWALL. TR26 2AD Tel. 01736 792000 rchitects@pbwc.co.uk www.pbwc.co.uk

## Client

## **Redruth Town Council**

Job

**Redruth Vitality** 

**Redruth Brewery Site** 

## Title WINKLOW HOUSE - EXISTING DRAWINGS

Project 3827 - PBWC - XX - XX - DR - A - 6005

Purpose of Issue Status Revision **S0** For Information Α Scale 1 : 200@A1

Director In Charge	Project Architect	Off. Project No.
SB	MW	3827