


Outline South Elevation

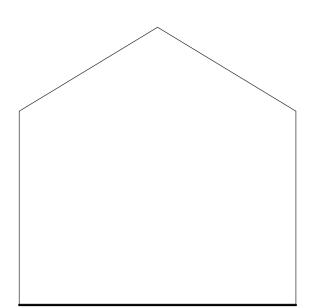

Outline North Elevation

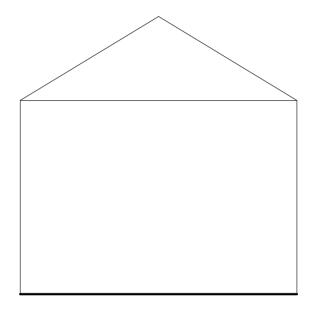

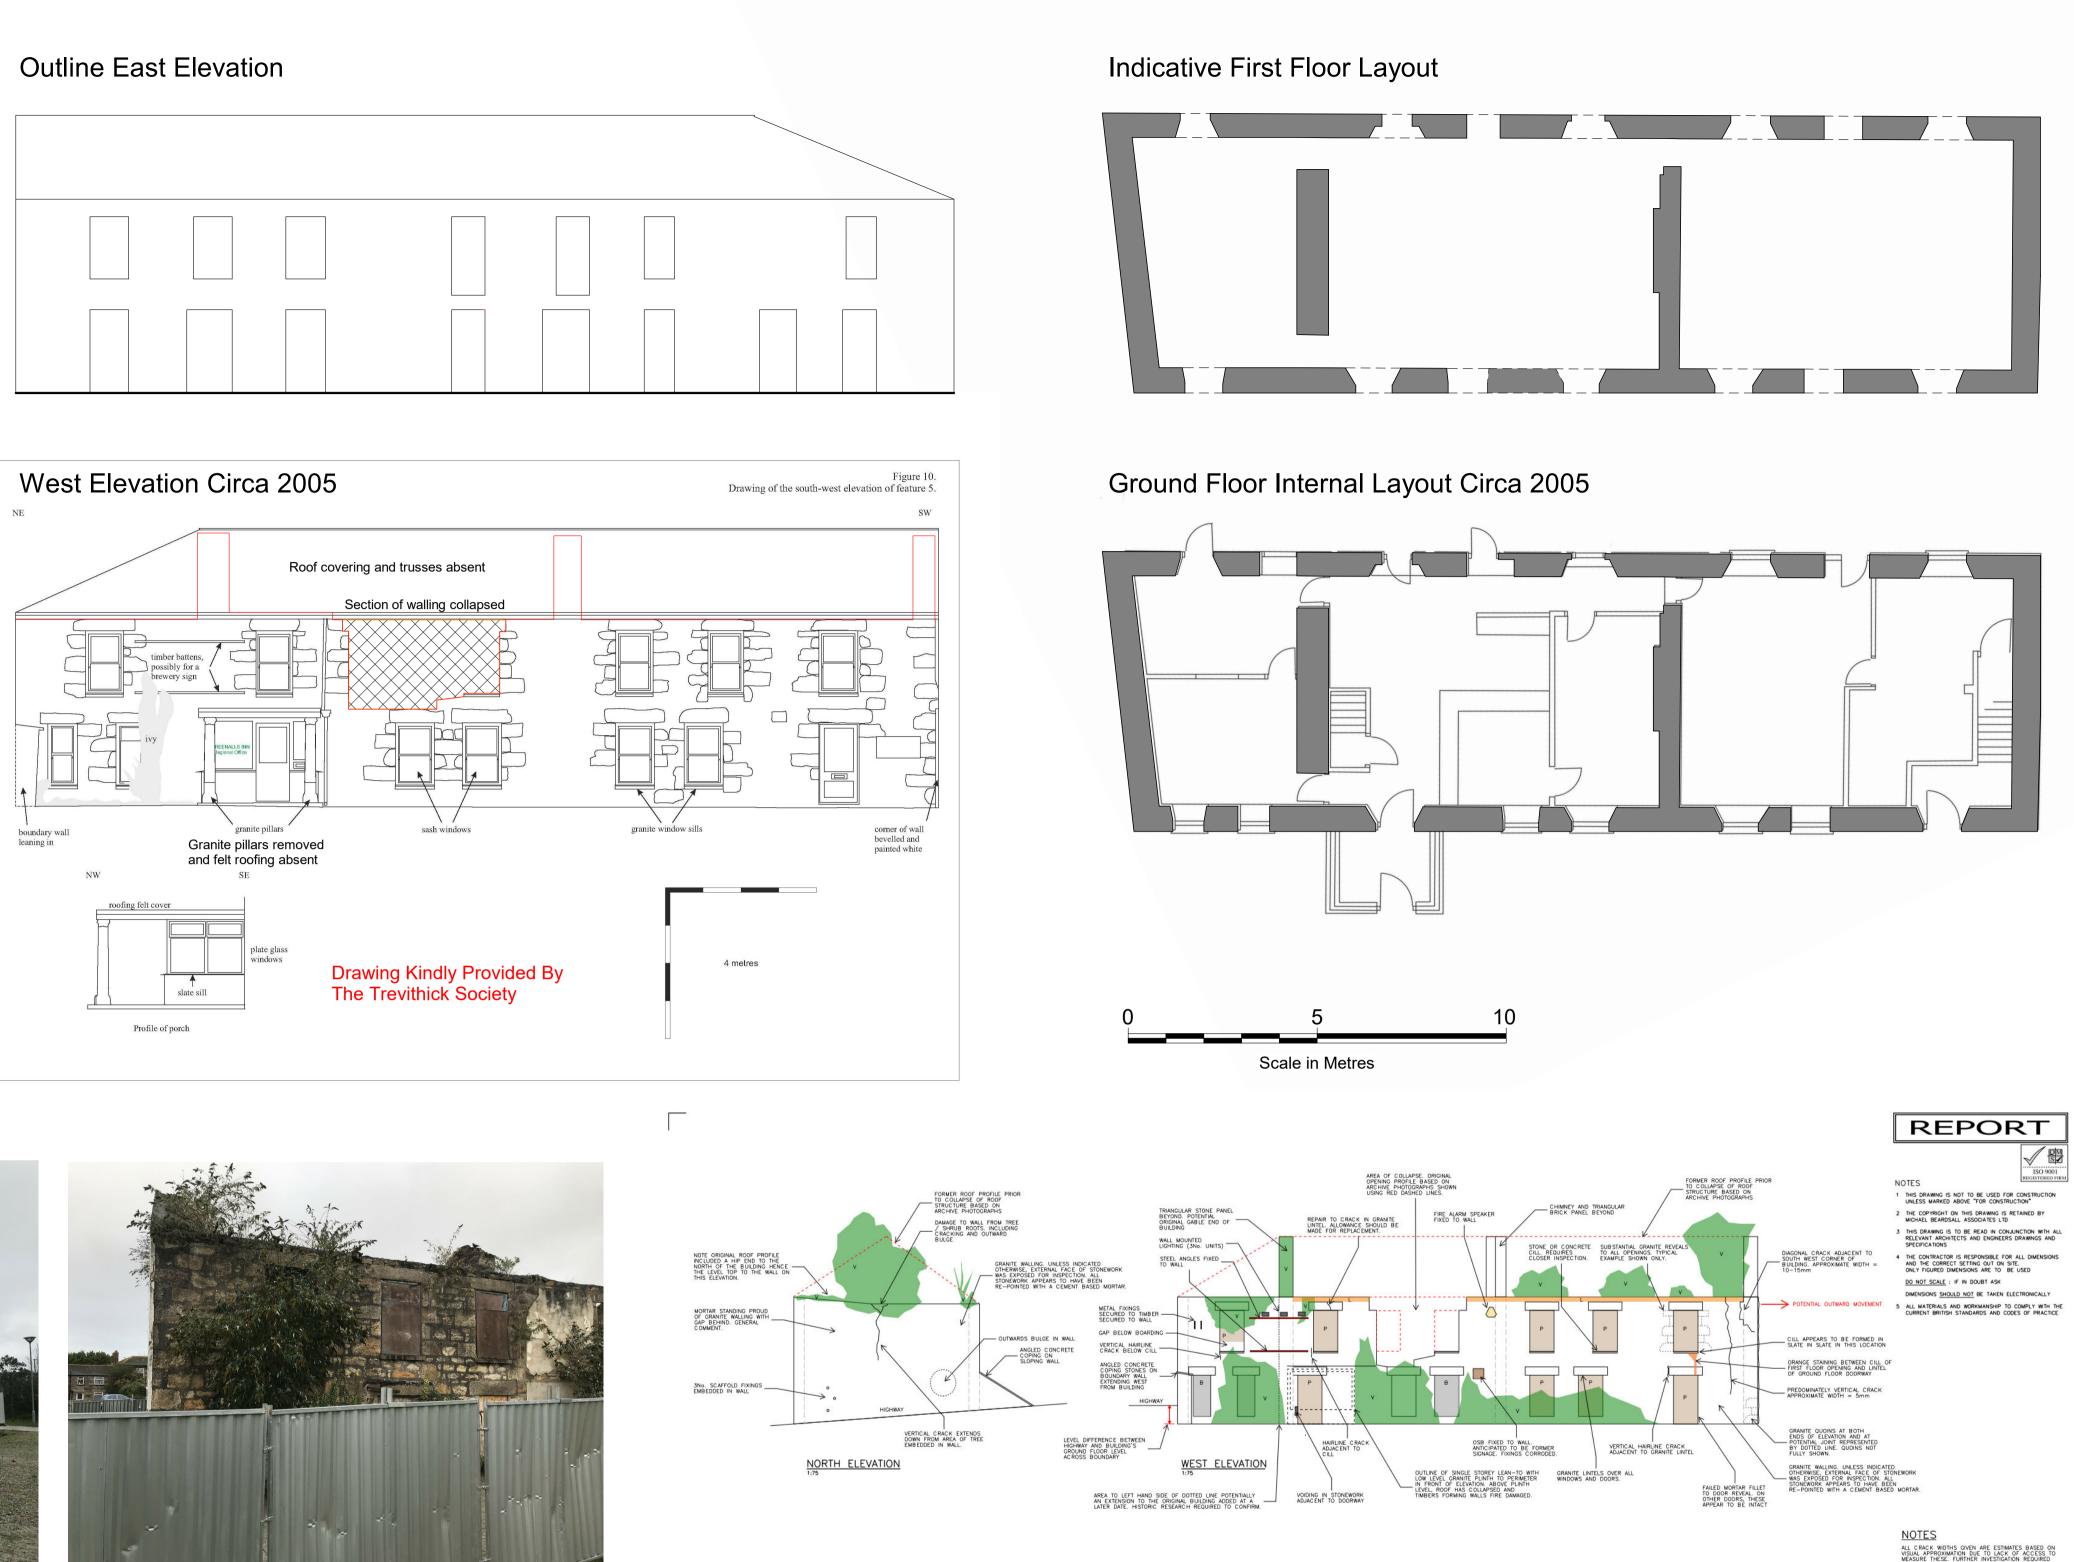





View of Chymbla House looking North-East



Remains of original entrance lobby





South East Corner of Chymbla House



Collapsed masonry





- 1 THIS DRAWING IS THE COPYRIGHT OF THE ARCHITECT AND MAY NOT BE REPRODUCED WITHOUT LICENCE.
- 2 DO NOT SCALE OFF THIS DRAWING EXCEPT FOR THE PURPOSES OF PLANNING ONLY.
- 3 ALL DIMENSIONS AND LEVELS ARE TO BE CHECKED ON SITE BY THE CONTRACTOR BEFORE COMMENCEMENT OF WORK AND ANY DISCREPANCIES REPORTED TO THE ARCHITECT.
- NO RESPONSIBILITY CAN BE ACCEPTED FOR ERRORS ARISING ON SITE DUE TO UNAUTHORISED VARIATIONS FROM THE ARCHITECTS DRAWINGS.
- 5 DRAWINGS ISSUED ELECTRONICALLY MAY LOSE SOME DETAIL.

NOTES:

This drawings contains the following model files: XXX-PBW-XX-XX-M3-A-0001-Name [S1] [P1]

	AMENDMENTS						
Rev. No	Revision Description	Rev. Date	lssued by				
А	Draft Report Issue	10-10-22	MW				

ALL CRACK WIDTHS GIVEN ARE ESTIMATES BASED ON VISUAL APPROXIMATION DUE TO LACK OF ACCESS TO MEASURE THESE. FURTHER INVESTIGATION REQUIRED ONCE ACCESS IS GRANTED. DRAWING TO BE READ IN CONJUNCTION WITH MBA REPORT 21294R1 FOR CLARITY.

- <u>KEY</u> LOOSE STONEWORK TO TOP 200-300mm OF WALL DUE TO MOISTURE INGRESS AND VEGETATION GROWTH. VEGETATION EITHER DIRECTLY IN FRONT OF ELEVATION OR GROWING FROM ELEVATION DBSCURRING VISUAL INSPECTION OF WALL FACE – SEE PHOTOGRAPHS. B FORMER OPENING INFILLED WITH BLOCKWORK.
- FORMER OPENING INFILLED WITH PLYWOOD BOARDING. R RENDERED / PLASTERED FINISH OBSCURRING STONE WALL BEHIND.

Γ	ľ –	ſ			-T			
F	DATE	REVISION	SUMMARY		+	BY	СНК	
	JOB TILE: CHYMBLA HOUSE VISUAL APPRAISAL SURVEY							
1	REDRUTH TOWN COUNCIL							
SURVEY NOTES ELEVATIONS								
1	ELEVA							
DF	ELEVA RN. BY: A ATE: A	TIONS	N 22scale: 1	· · · · ·				
DF	ELEVA	TIONS	N	· · · · ·	R	EV:	4	
DF	RN. BY: A ATE: A DB NO: 211 C C	ATIONS	N 22SCALE: 1 DRAWING 1 0 U L		N	G	Å	

PRELIMINARY

Poynton Bradbury Wynter Cole Architects ATLANTIC STUDIO, TRELYON AVENUE ST. IVES, CORNWALL. TR26 2AD Tel. 01736 792000 architects@pbwc.co.uk www.pbwc.co.uk

Client **Redruth Town Council**

Job

Redruth Vitality

Redruth Brewery Site

Title **CHYMBLA HOUSE - EXISTING** DRAWINGS

Project 3827 - PBW - 00 - 00 - DR - A - 6000

Purpose of Issue Status Revision **S0** Fr Information

Α

Scale

1 : 100@A1

Director In Charge	Project Architect	Off. Project No.
SB	MW	3827