
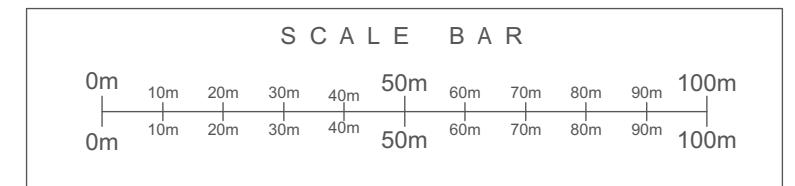
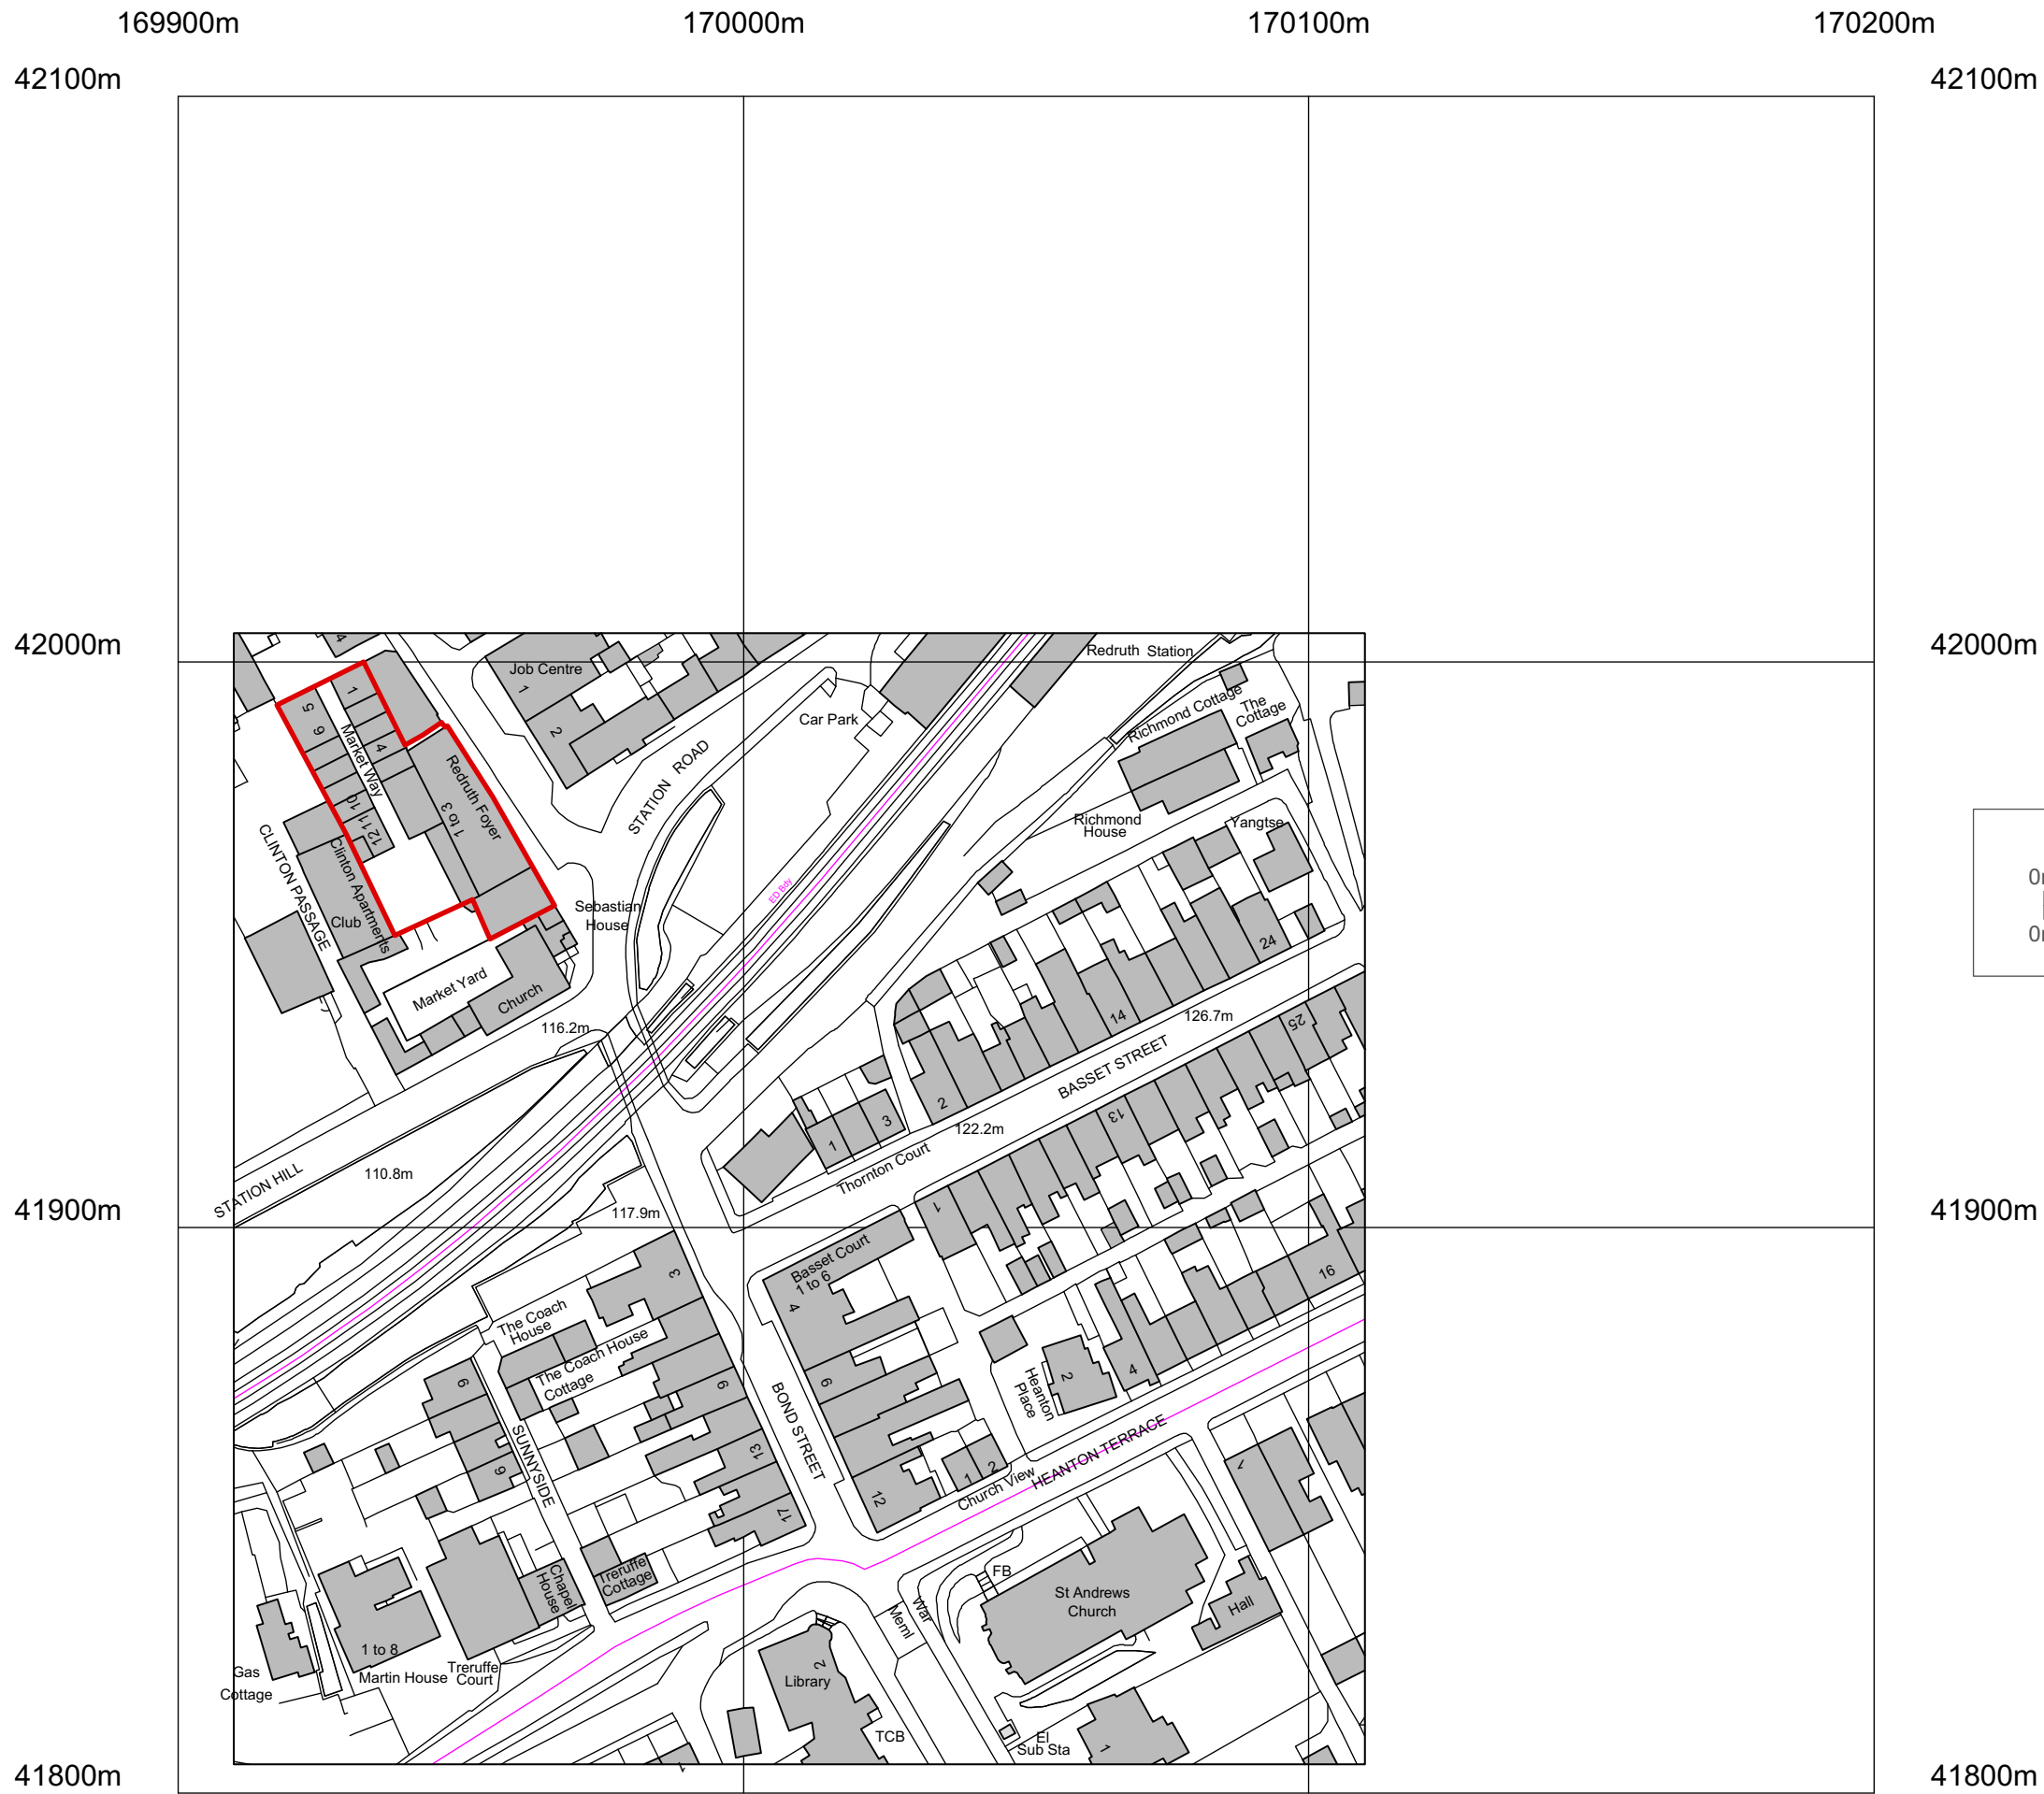


NB: All dimensions must be checked on site by contractor prior to commencement of works. Any discrepancies must be reported to Charles Green Design for action.

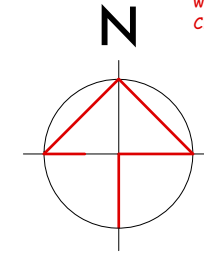

Client	Redruth Town Council
Job	The Foyer Alma Place, Redruth
Drawing	Location Plan
Scale	1 : 1250
Drawn	Ordnance Survey
Date	June 2019
Number	01116/A3/01

© copyright 2019

Charles Green Design
Station Road
Redruth
Cornwall
TR15 2AB
01209 216964