

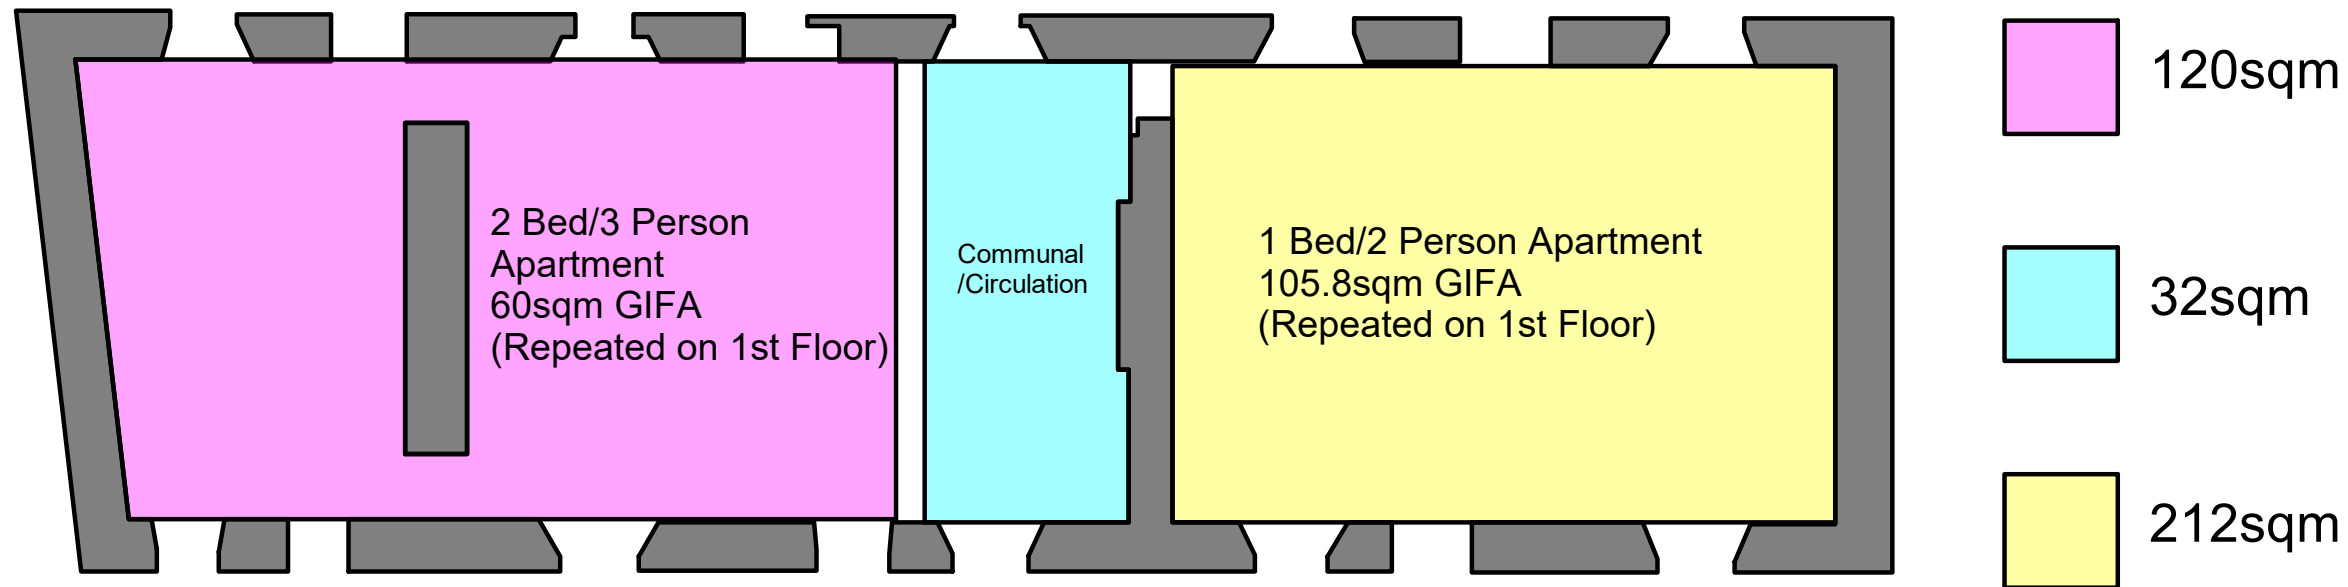


Housing Option - 4 Apartments

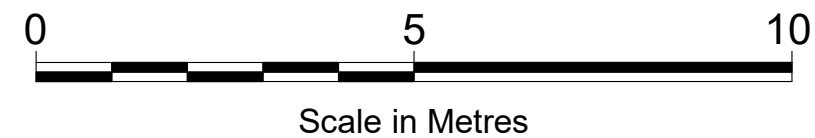

Housing Option - 3 Cottages

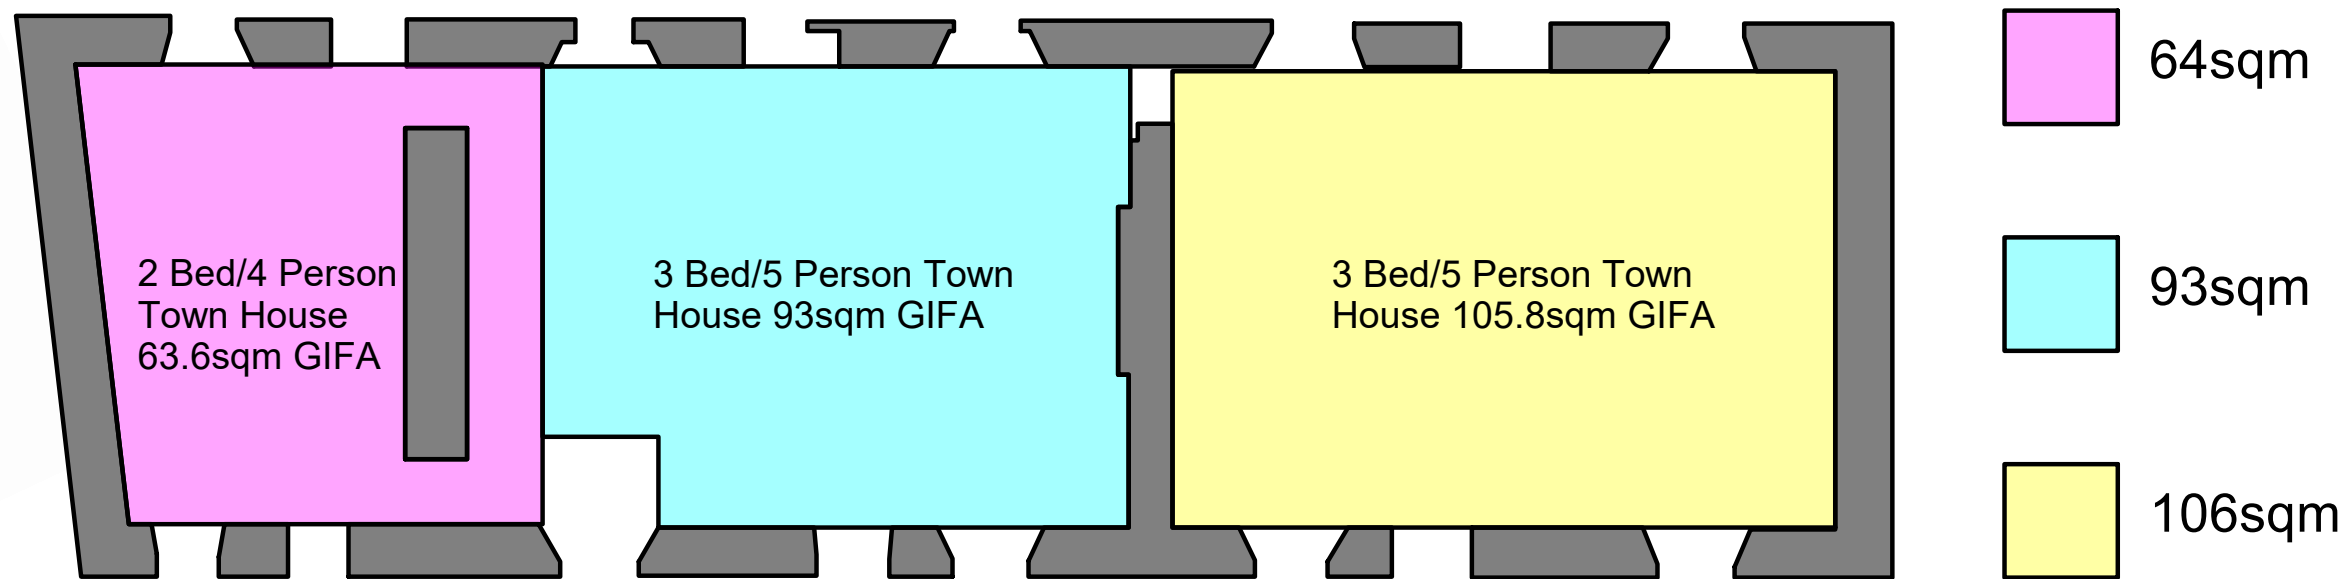

NOTES

- THIS DRAWING IS THE COPYRIGHT OF THE ARCHITECT AND MAY NOT BE REPRODUCED WITHOUT LICENCE.
- DO NOT SCALE OFF THIS DRAWING EXCEPT FOR THE PURPOSES OF PLANNING ONLY.
- ALL DIMENSIONS AND LEVELS ARE TO BE CHECKED ON SITE BY THE CONTRACTOR BEFORE COMMENCEMENT OF WORK AND ANY DISCREPANCIES REPORTED TO THE ARCHITECT.
- NO RESPONSIBILITY CAN BE ACCEPTED FOR ERRORS ARISING ON SITE DUE TO UNAUTHORISED VARIATIONS FROM THE ARCHITECTS DRAWINGS.
- DRAWINGS ISSUED ELECTRONICALLY MAY LOSE SOME DETAIL.

NOTES:
This drawings contains the following model files:
XXX-PBW-XX-XX-M3-A-0001-Name [S1] [P1]

AMENDMENTS

Rev. No	Revision Description	Rev. Date	Issued by
A	Draft Report Issue	10-10-22	MW

PRELIMINARY

**Poynton Bradbury
Wynter Cole Architects**
ATLANTIC STUDIO, TRELION AVENUE
ST. IVES, CORNWALL, TR26 2AD
Tel. 01736 792000
architects@pbwc.co.uk
www.pbwc.co.uk

Client
Redruth Town Council

Job
Redruth Vitality
Redruth Brewery Site

Title
CHYMBLA HOUSE - OPTION A

Project/Sheet
3827 - PBWC - XX - XX - DR - A - 6001

Purpose of Issue	Status	Revision
For Information	S0	A

Scale
1 : 100@A3

Director In Charge	Project Architect	Off. Project No.
SB	MW	3827