





Restaurant/Bar Option

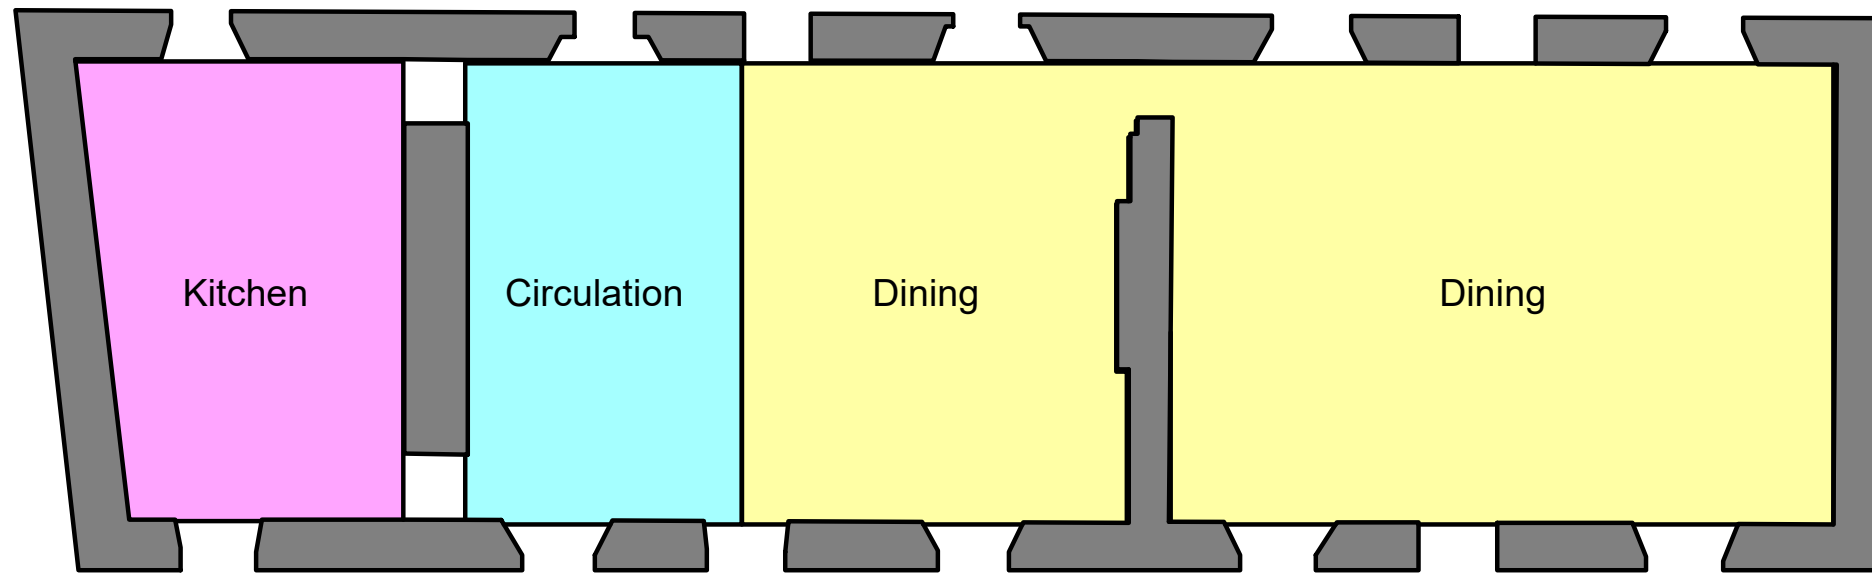

First Floor Plan

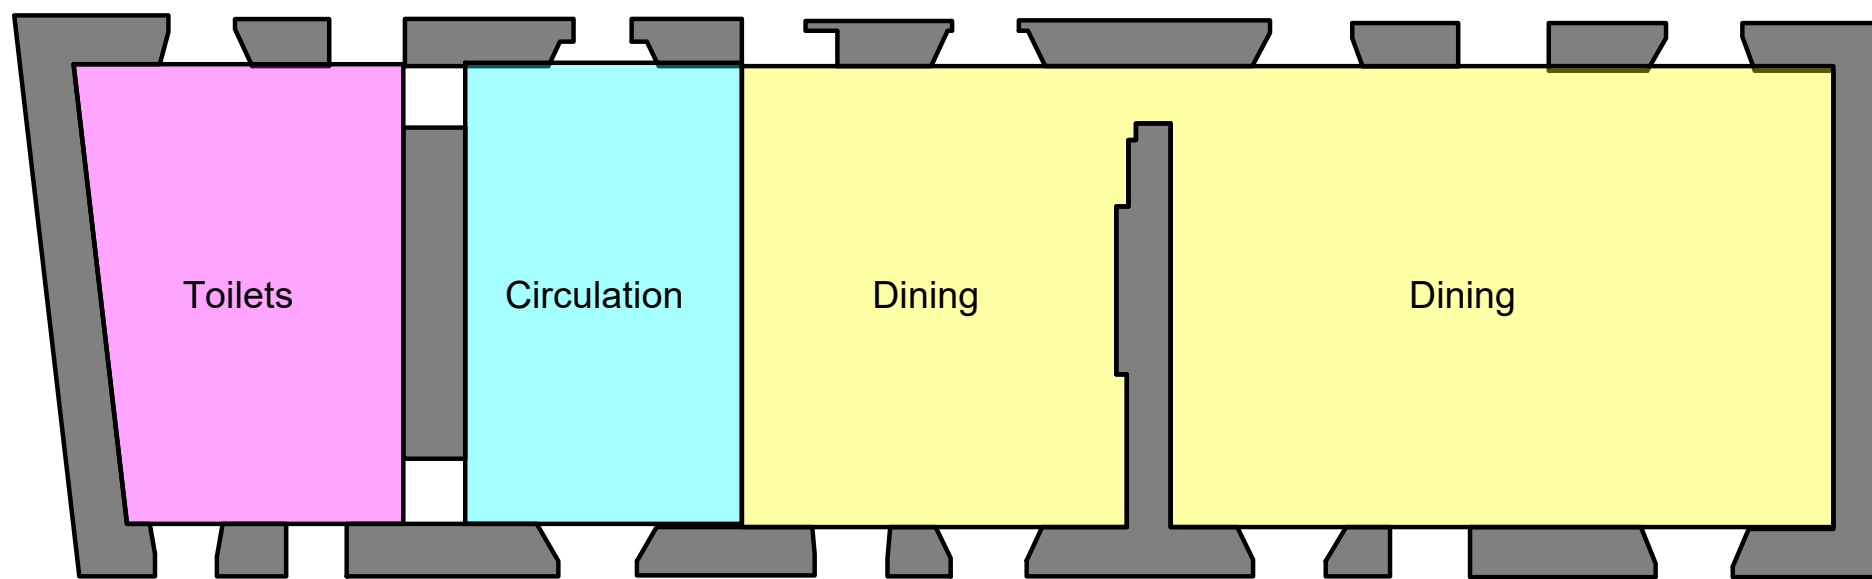

Ground Floor Plan

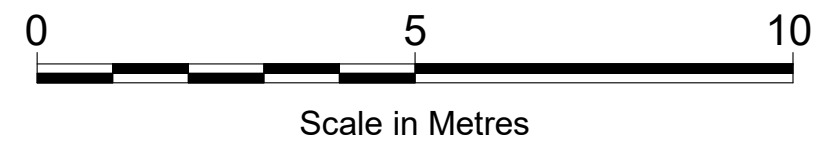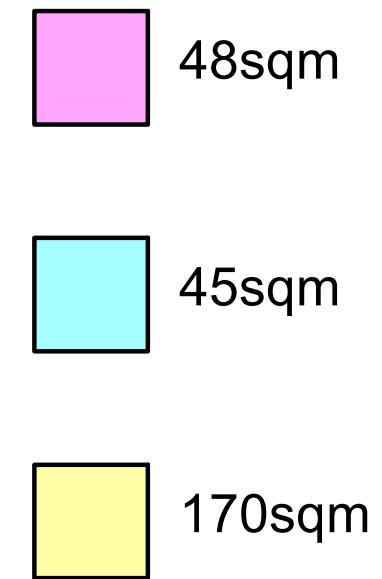

NOTES

- 1 THIS DRAWING IS THE COPYRIGHT OF THE ARCHITECT AND MAY NOT BE REPRODUCED WITHOUT LICENCE.
- 2 DO NOT SCALE OFF THIS DRAWING EXCEPT FOR THE PURPOSES OF PLANNING ONLY.
- 3 ALL DIMENSIONS AND LEVELS ARE TO BE CHECKED ON SITE BY THE CONTRACTOR BEFORE COMMENCEMENT OF WORK AND ANY DISCREPANCIES REPORTED TO THE ARCHITECT.
- 4 NO RESPONSIBILITY CAN BE ACCEPTED FOR ERRORS ARISING ON SITE DUE TO UNAUTHORISED VARIATIONS FROM THE ARCHITECTS DRAWINGS.
- 5 DRAWINGS ISSUED ELECTRONICALLY MAY LOSE SOME DETAIL.

NOTES:
 This drawings contains the following model files:
 XXX-PBW-XX-XX-M3-A-0001-Name [S1] [P1]

AMENDMENTS

Rev. No	Revision Description	Rev. Date	Issued by
A	Draft Report Issue	10-10-22	MW

PRELIMINARY

**Poynton Bradbury
 Wynter Cole Architects**
ATLANTIC STUDIO, TRELYON AVENUE
 ST. IVES, CORNWALL, TR26 2AD
 Tel. 01736 792000
 architects@pbwc.co.uk
 www.pbwc.co.uk

Client
 Redruth Town Council

Job
 Redruth Vitality
 Redruth Brewery Site

Title
 CHYMBLA HOUSE - OPTION B

Project/Sheet
 3827 - PBWC - XX - XX - DR - A - 6002

Purpose of Issue	Status	Revision
For Information	S0	A

Scale
 1 : 100@A3

Director In Charge	Project Architect	Off. Project No.
SB	MW	3827