




# Office/Micro-Industrial Option

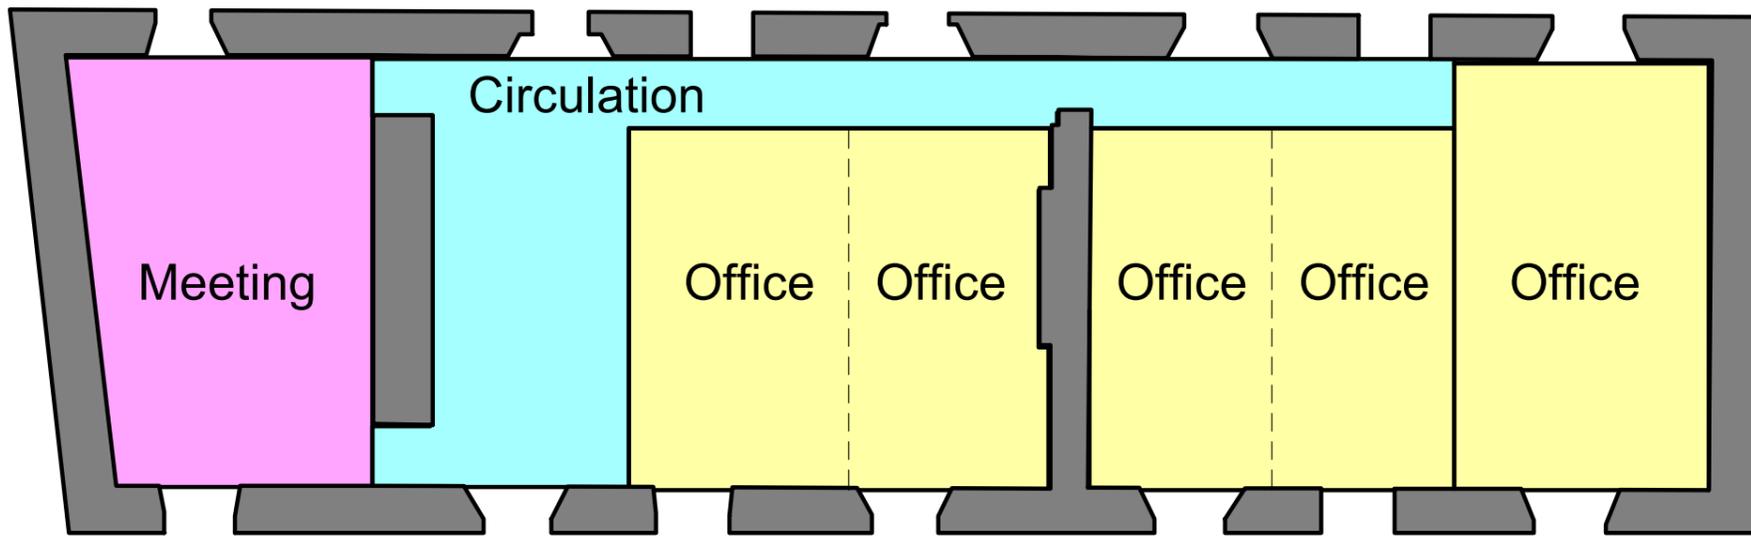

First Floor Plan

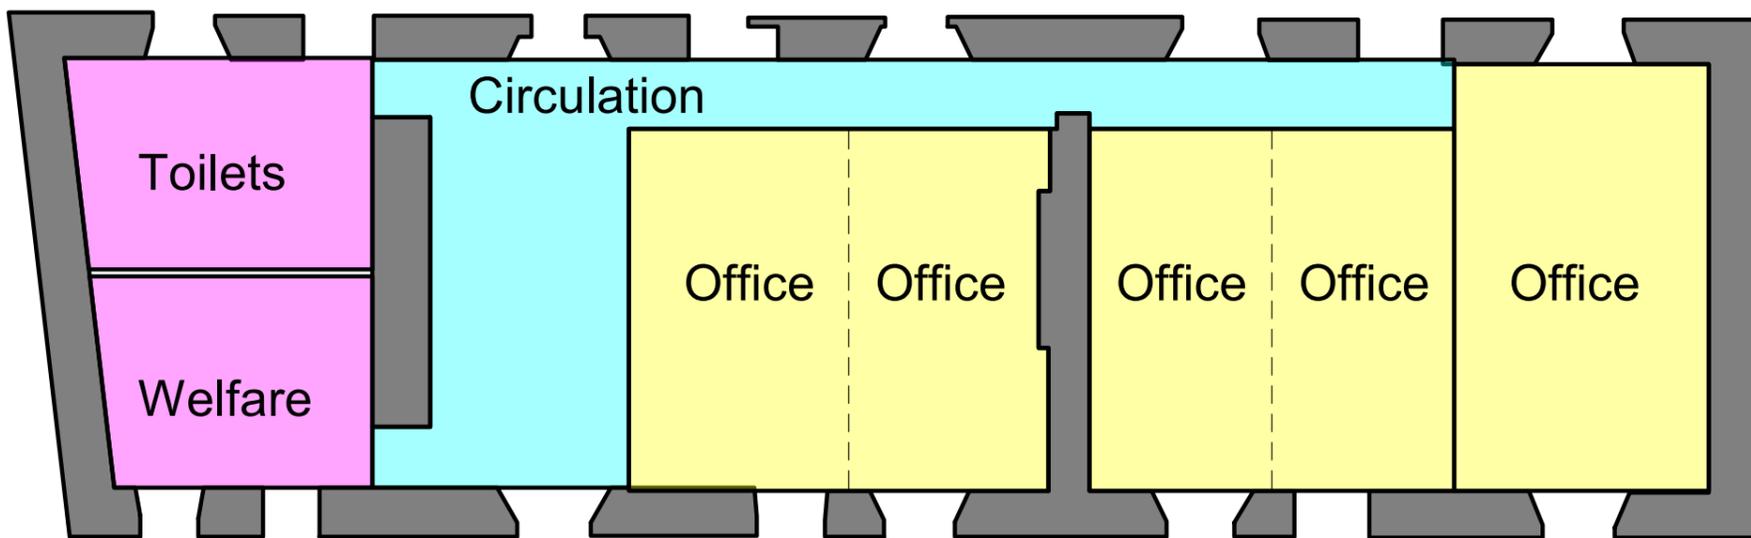

Ground Floor Plan

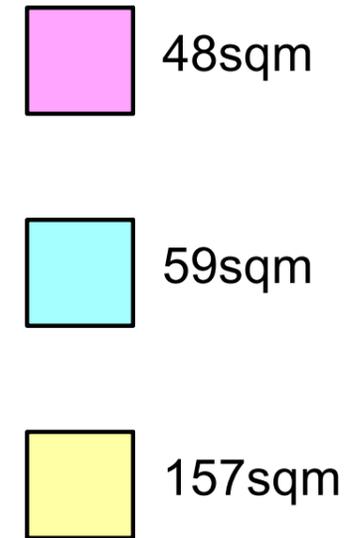

1 Chymbla House - Option C  
1 : 100

**NOTES**

- THIS DRAWING IS THE COPYRIGHT OF THE ARCHITECT AND MAY NOT BE REPRODUCED WITHOUT LICENCE.
- DO NOT SCALE OFF THIS DRAWING EXCEPT FOR THE PURPOSES OF PLANNING ONLY.
- ALL DIMENSIONS AND LEVELS ARE TO BE CHECKED ON SITE BY THE CONTRACTOR BEFORE COMMENCEMENT OF WORK AND ANY DISCREPANCIES REPORTED TO THE ARCHITECT.
- NO RESPONSIBILITY CAN BE ACCEPTED FOR ERRORS ARISING ON SITE DUE TO UNAUTHORISED VARIATIONS FROM THE ARCHITECTS DRAWINGS.
- DRAWINGS ISSUED ELECTRONICALLY MAY LOSE SOME DETAIL.

NOTES:  
This drawings contains the following model files:  
XXX-PBW-XX-XX-M3-A-0001-Name [S1] [P1]

**AMENDMENTS**

Rev. No	Revision Description	Rev. Date	Issued by
A	Draft Report Issue	10-10-22	MW

**PRELIMINARY**

**Poynton Bradbury  
Wynter Cole Architects**  
ATLANTIC STUDIO, TRELYON AVENUE  
ST. IVES, CORNWALL, TR26 2AD  
Tel. 01736 792000  
architects@pbwc.co.uk  
www.pbwc.co.uk

Client  
Redruth Town Council

Job  
Redruth Vitality  
Redruth Brewery Site

Title  
CHYMBLA HOUSE - OPTION C

Project/Sheet  
3827 - PBWC - XX - XX - DR - A - 6003

Purpose of Issue	Status	Revision
For Information	S0	A

Scale  
1 : 100@A3

Director In Charge	Project Architect	Off. Project No.
SB	MW	3827