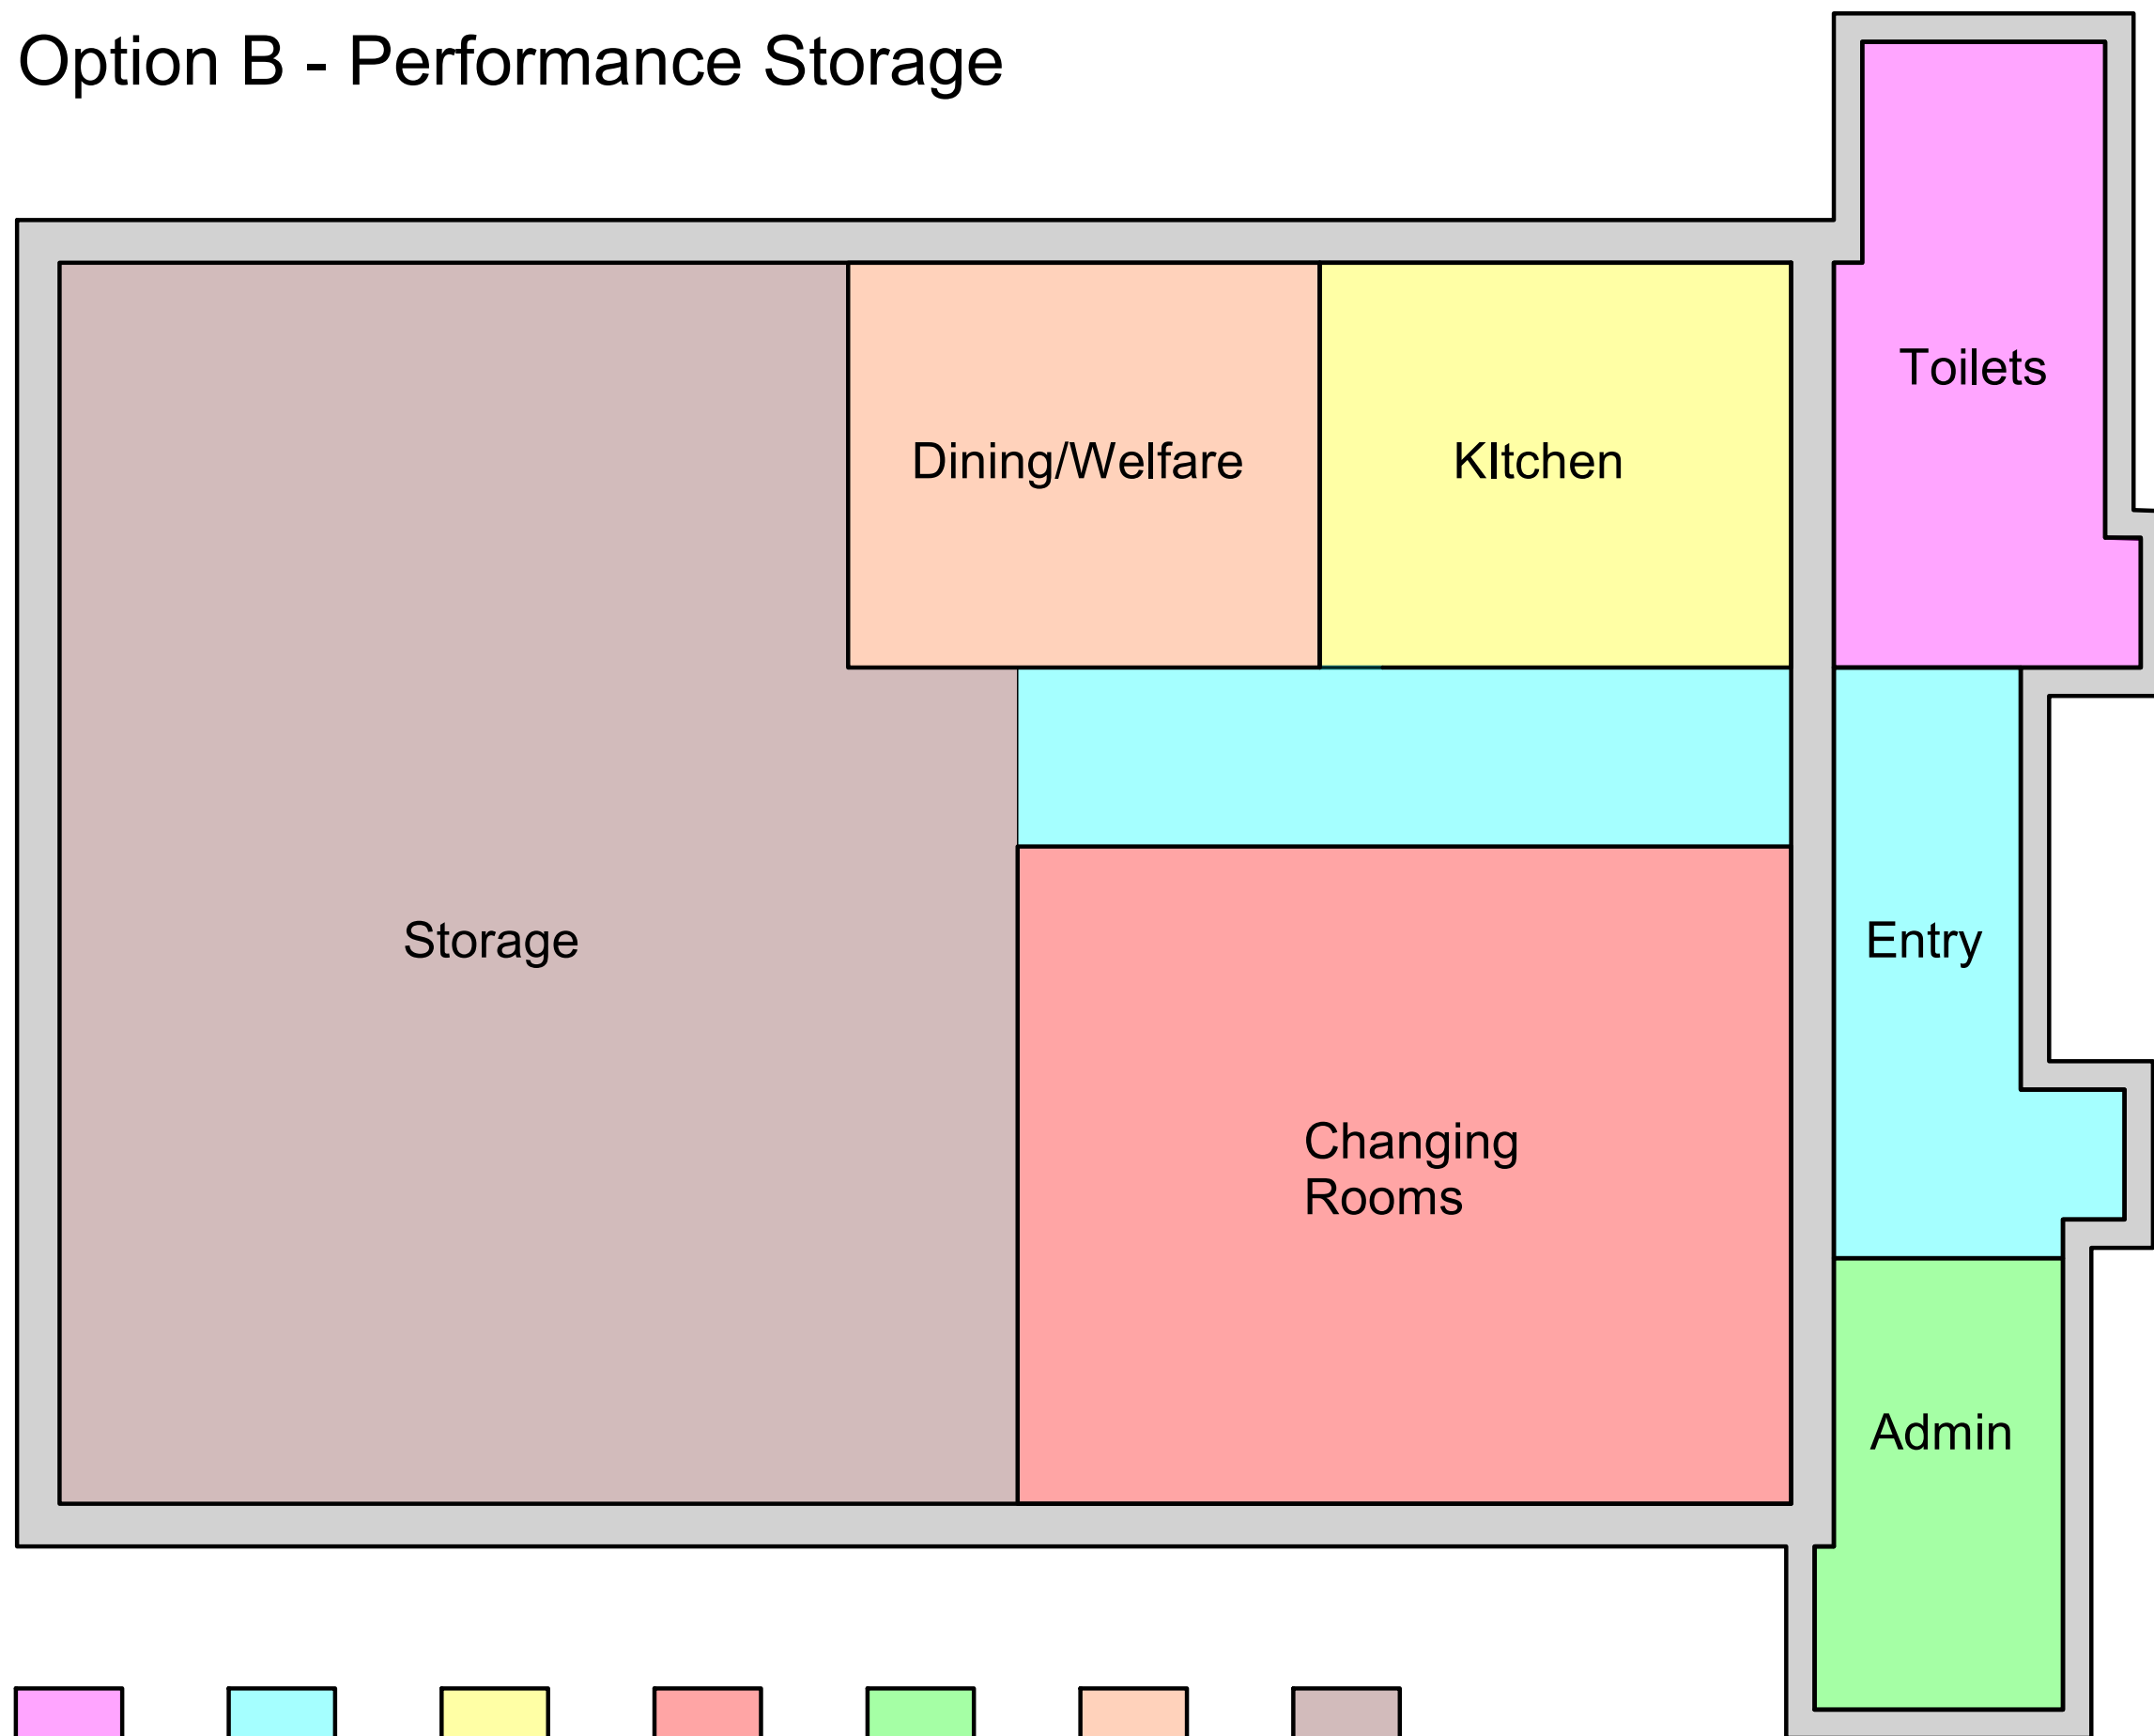
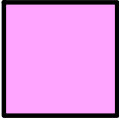

 
 
 
 

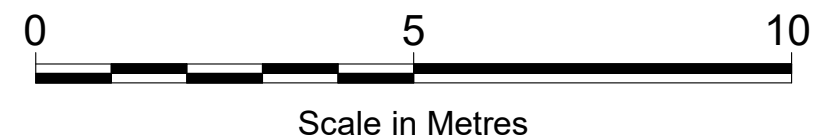


# Option B - Performance Storage



-   
34sqm
-   
52sqm
-   
38sqm
-   
101sqm
-   
21sqm
-   
38sqm
-   
222sqm



## NOTES

- 1 THIS DRAWING IS THE COPYRIGHT OF THE ARCHITECT AND MAY NOT BE REPRODUCED WITHOUT LICENCE.
- 2 DO NOT SCALE OFF THIS DRAWING EXCEPT FOR THE PURPOSES OF PLANNING ONLY.
- 3 ALL DIMENSIONS AND LEVELS ARE TO BE CHECKED ON SITE BY THE CONTRACTOR BEFORE COMMENCEMENT OF WORK AND ANY DISCREPANCIES REPORTED TO THE ARCHITECT.
- 4 NO RESPONSIBILITY CAN BE ACCEPTED FOR ERRORS ARISING ON SITE DUE TO UNAUTHORISED VARIATIONS FROM THE ARCHITECTS DRAWINGS.
- 5 DRAWINGS ISSUED ELECTRONICALLY MAY LOSE SOME DETAIL.

NOTES:  
This drawings contains the following model files:  
XXX-PBW-XX-XX-M3-A-0001-Name [S1] [P1]

## AMENDMENTS

Rev. No	Revision Description	Rev. Date	Issued by
A	Draft Report Issue	10-10-22	MW

PRELIMINARY

Poynton Bradbury  
Wynter Cole Architects

ATLANTIC STUDIO, TRELION AVENUE  
ST. IVES, CORNWALL, TR26 2AD  
Tel. 01736 792000  
architects@pbwc.co.uk  
www.pbwc.co.uk

Client  
Redruth Town Council

Job  
Redruth Vitality  
Redruth Brewery Site

Title  
WINKLOW HOUSE - OPTION B

Project/Sheet  
3827 - PBWC - XX - XX - DR - A - 6007

Purpose of Issue	Status	Revision
For Information	S0	A

Scale  
1 : 100@A3

Director In Charge	Project Architect	Off. Project No.
SB	MW	3827