




# Option D - Sheltered Housing

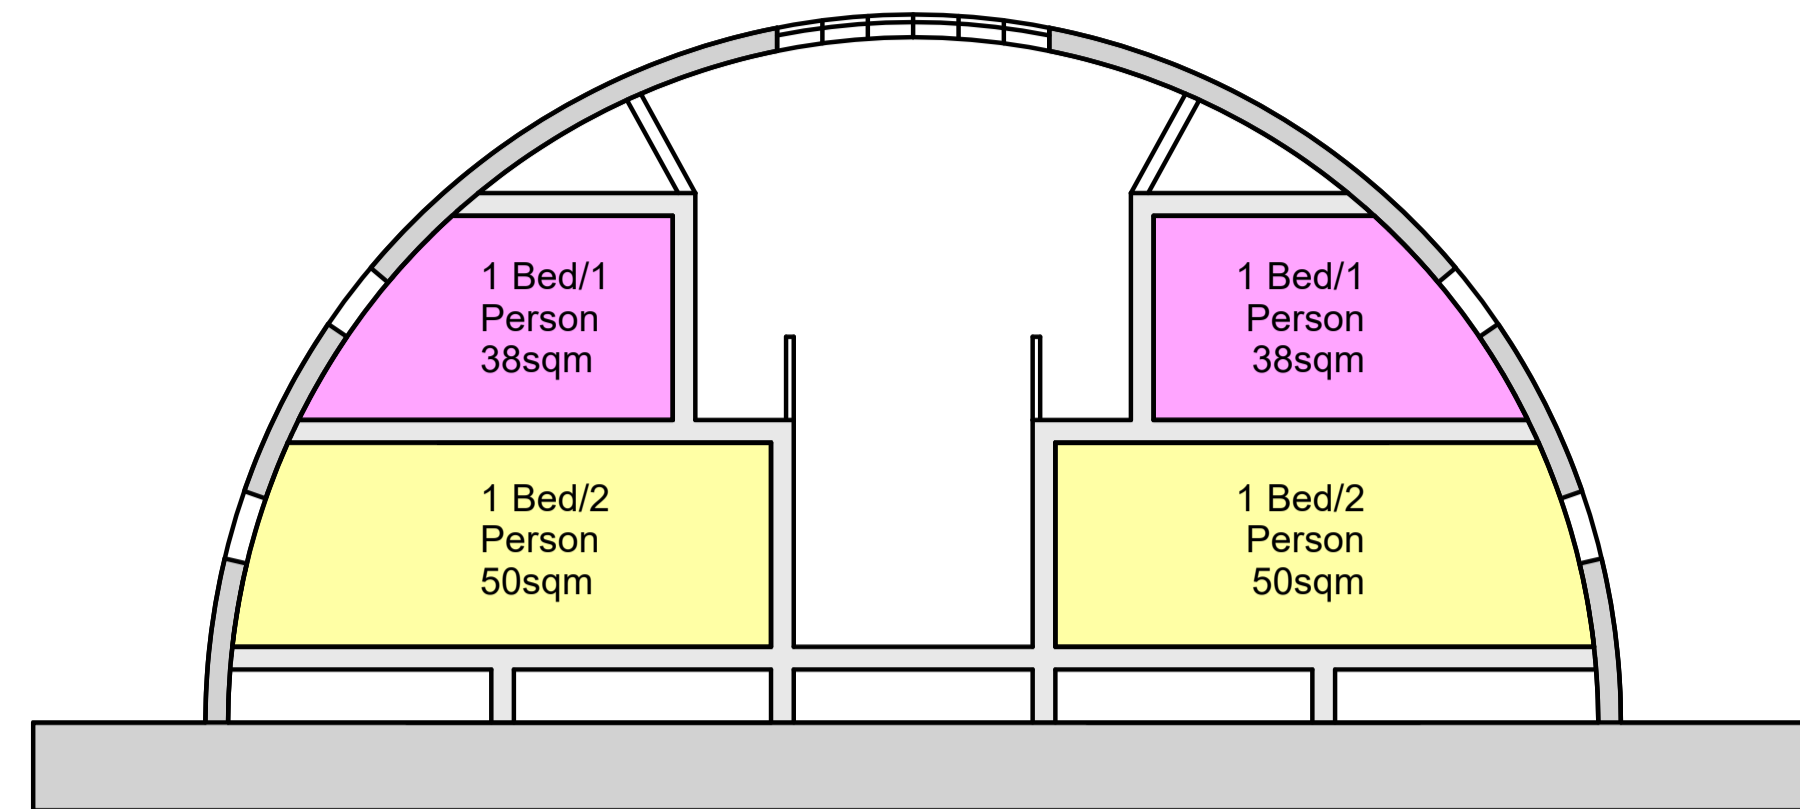


Indicative Section - Raised Floor Level

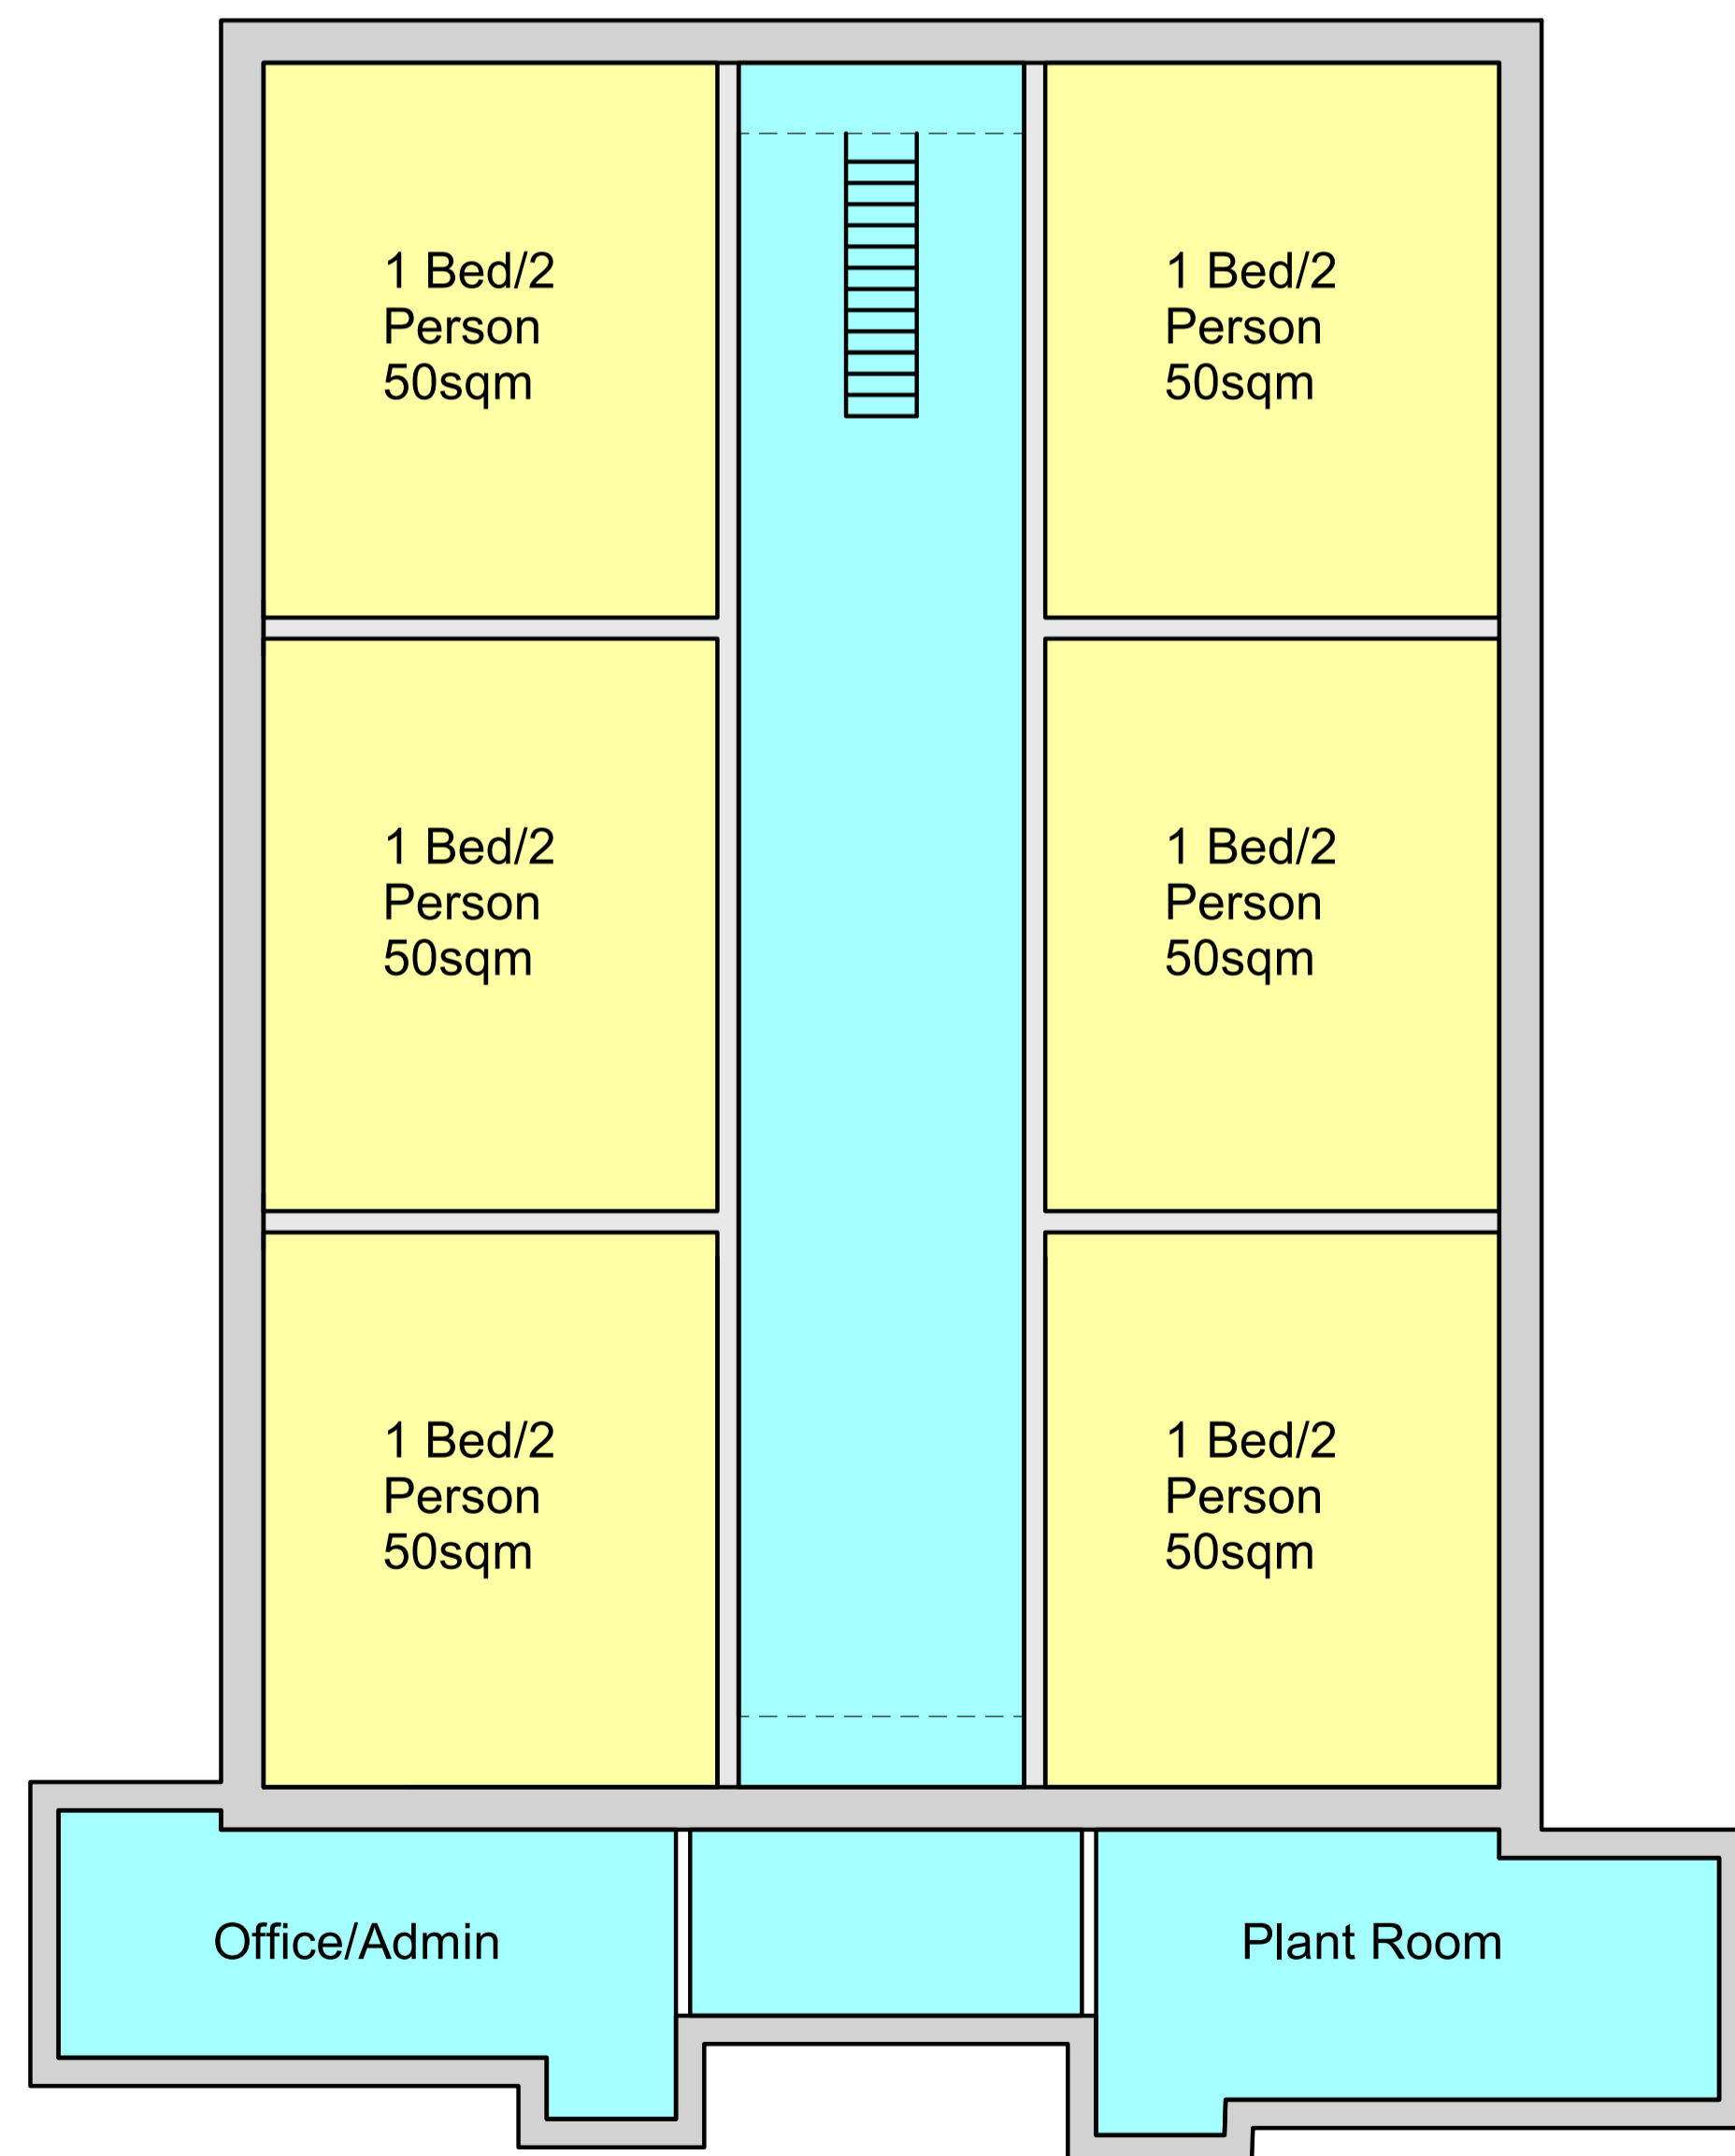

Indicative Ground Floor Plan

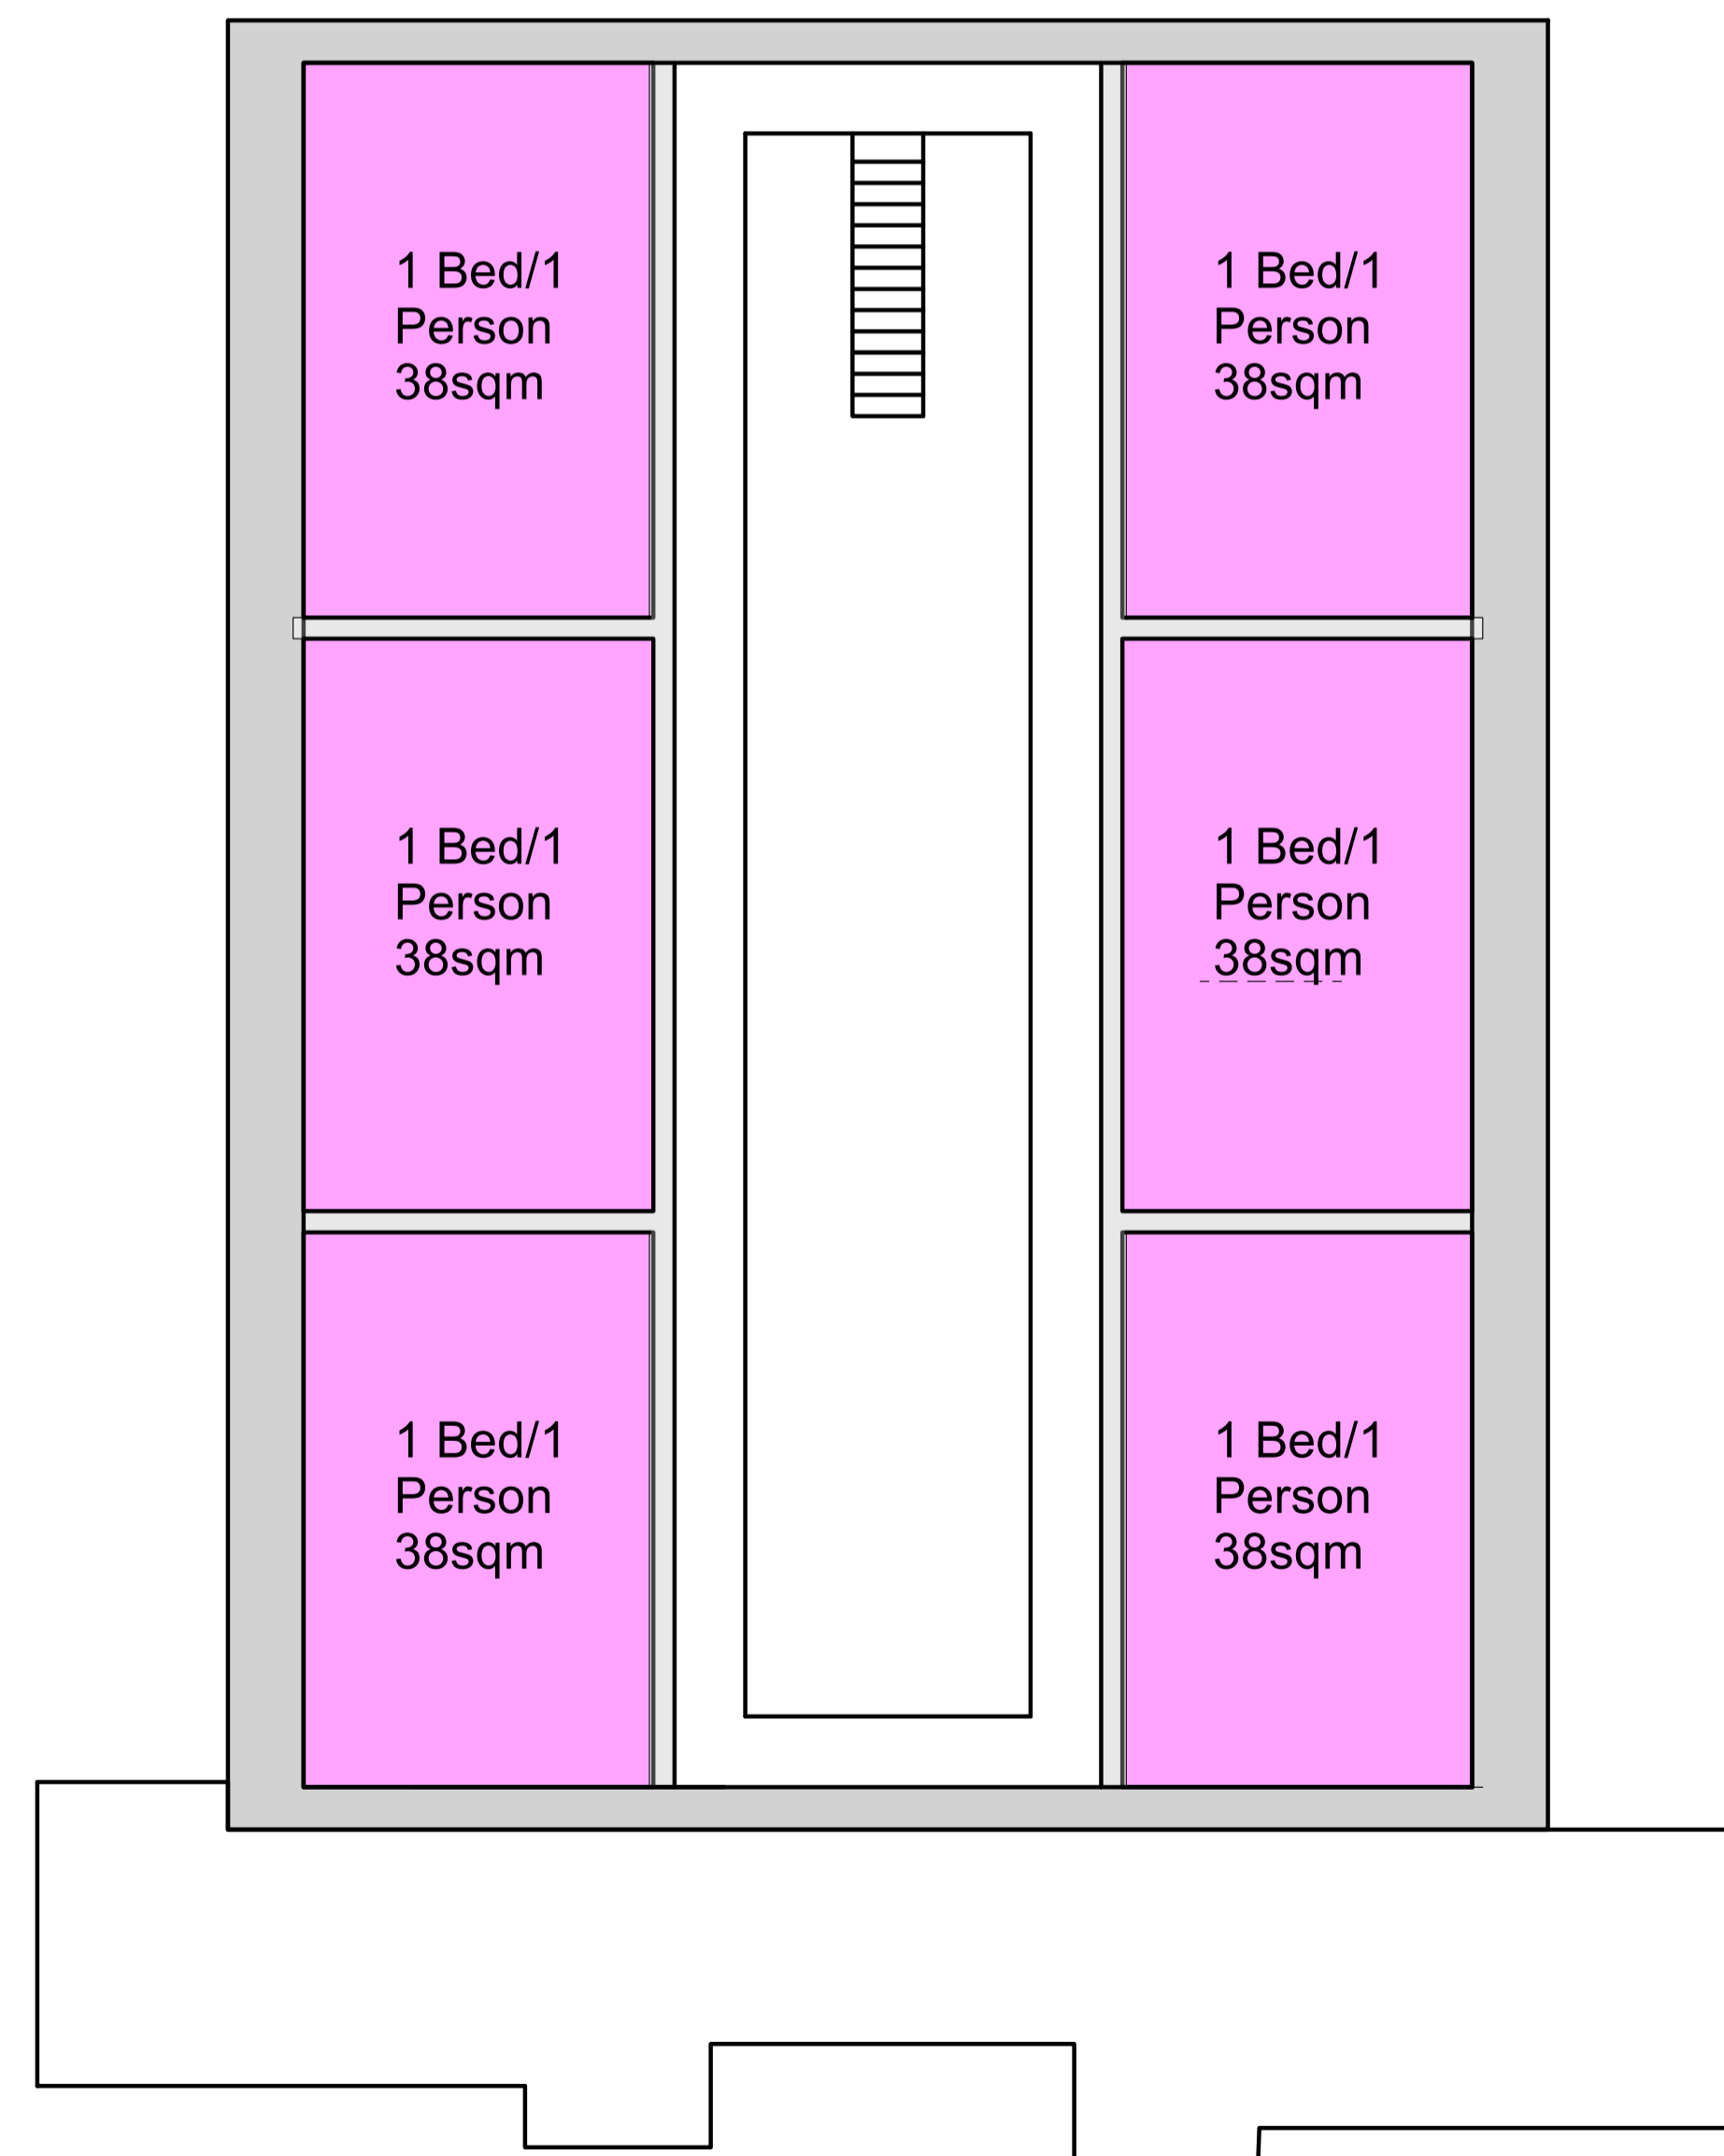

Indicative First Floor Plan

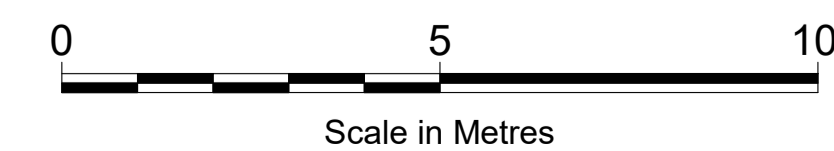

## NOTES

- 1 THIS DRAWING IS THE COPYRIGHT OF THE ARCHITECT AND MAY NOT BE REPRODUCED WITHOUT LICENCE.
- 2 DO NOT SCALE OFF THIS DRAWING EXCEPT FOR THE PURPOSES OF PLANNING ONLY.
- 3 ALL DIMENSIONS AND LEVELS ARE TO BE CHECKED ON SITE BY THE CONTRACTOR BEFORE COMMENCEMENT OF WORK AND ANY DISCREPANCIES REPORTED TO THE ARCHITECT.
- 4 NO RESPONSIBILITY CAN BE ACCEPTED FOR ERRORS ARISING ON SITE DUE TO UNAUTHORISED VARIATIONS FROM THE ARCHITECT'S DRAWINGS.
- 5 DRAWINGS ISSUED ELECTRONICALLY MAY LOSE SOME DETAIL.

## NOTES:

This drawings contains the following model files:

XXX-PBW-XX-XX-M3-A-0001-Name [S1] [P1]

## AMENDMENTS

Rev. No	Revision Description	Rev. Date	Issued by
A	Draft Report Issue	10-10-22	MW

**PRELIMINARY**

**Poynton Bradbury  
Wynter Cole Architects**  
ATLANTIC STUDIO, TRELYON AVENUE  
 ST. IVES, CORNWALL, TR26 2AD  
 Tel. 01736 792000  
 architects@pbwc.co.uk  
 www.pbwc.co.uk

Client

**Redruth Town Council**

Job

**Redruth Vitality**

**Redruth Brewery Site**

Title

**WINKLOW HOUSE - OPTION D**

Project

**3827 - PBWC - XX - XX - DR - A - 6009**

Purpose of Issue Status Revision

**For Information S0 A**

Scale

**1 : 100@A1**

Director In Charge	Project Architect	Off. Project No.
SB	MW	3827